
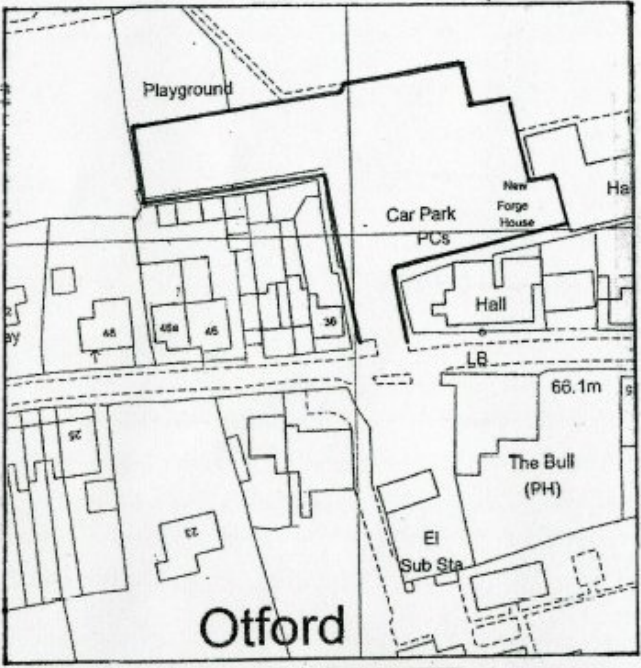


EXISTING GATEWAY,  
FENCING & KERBING  
MOVED TO  
PROPOSED NEW  
BOUNDARY

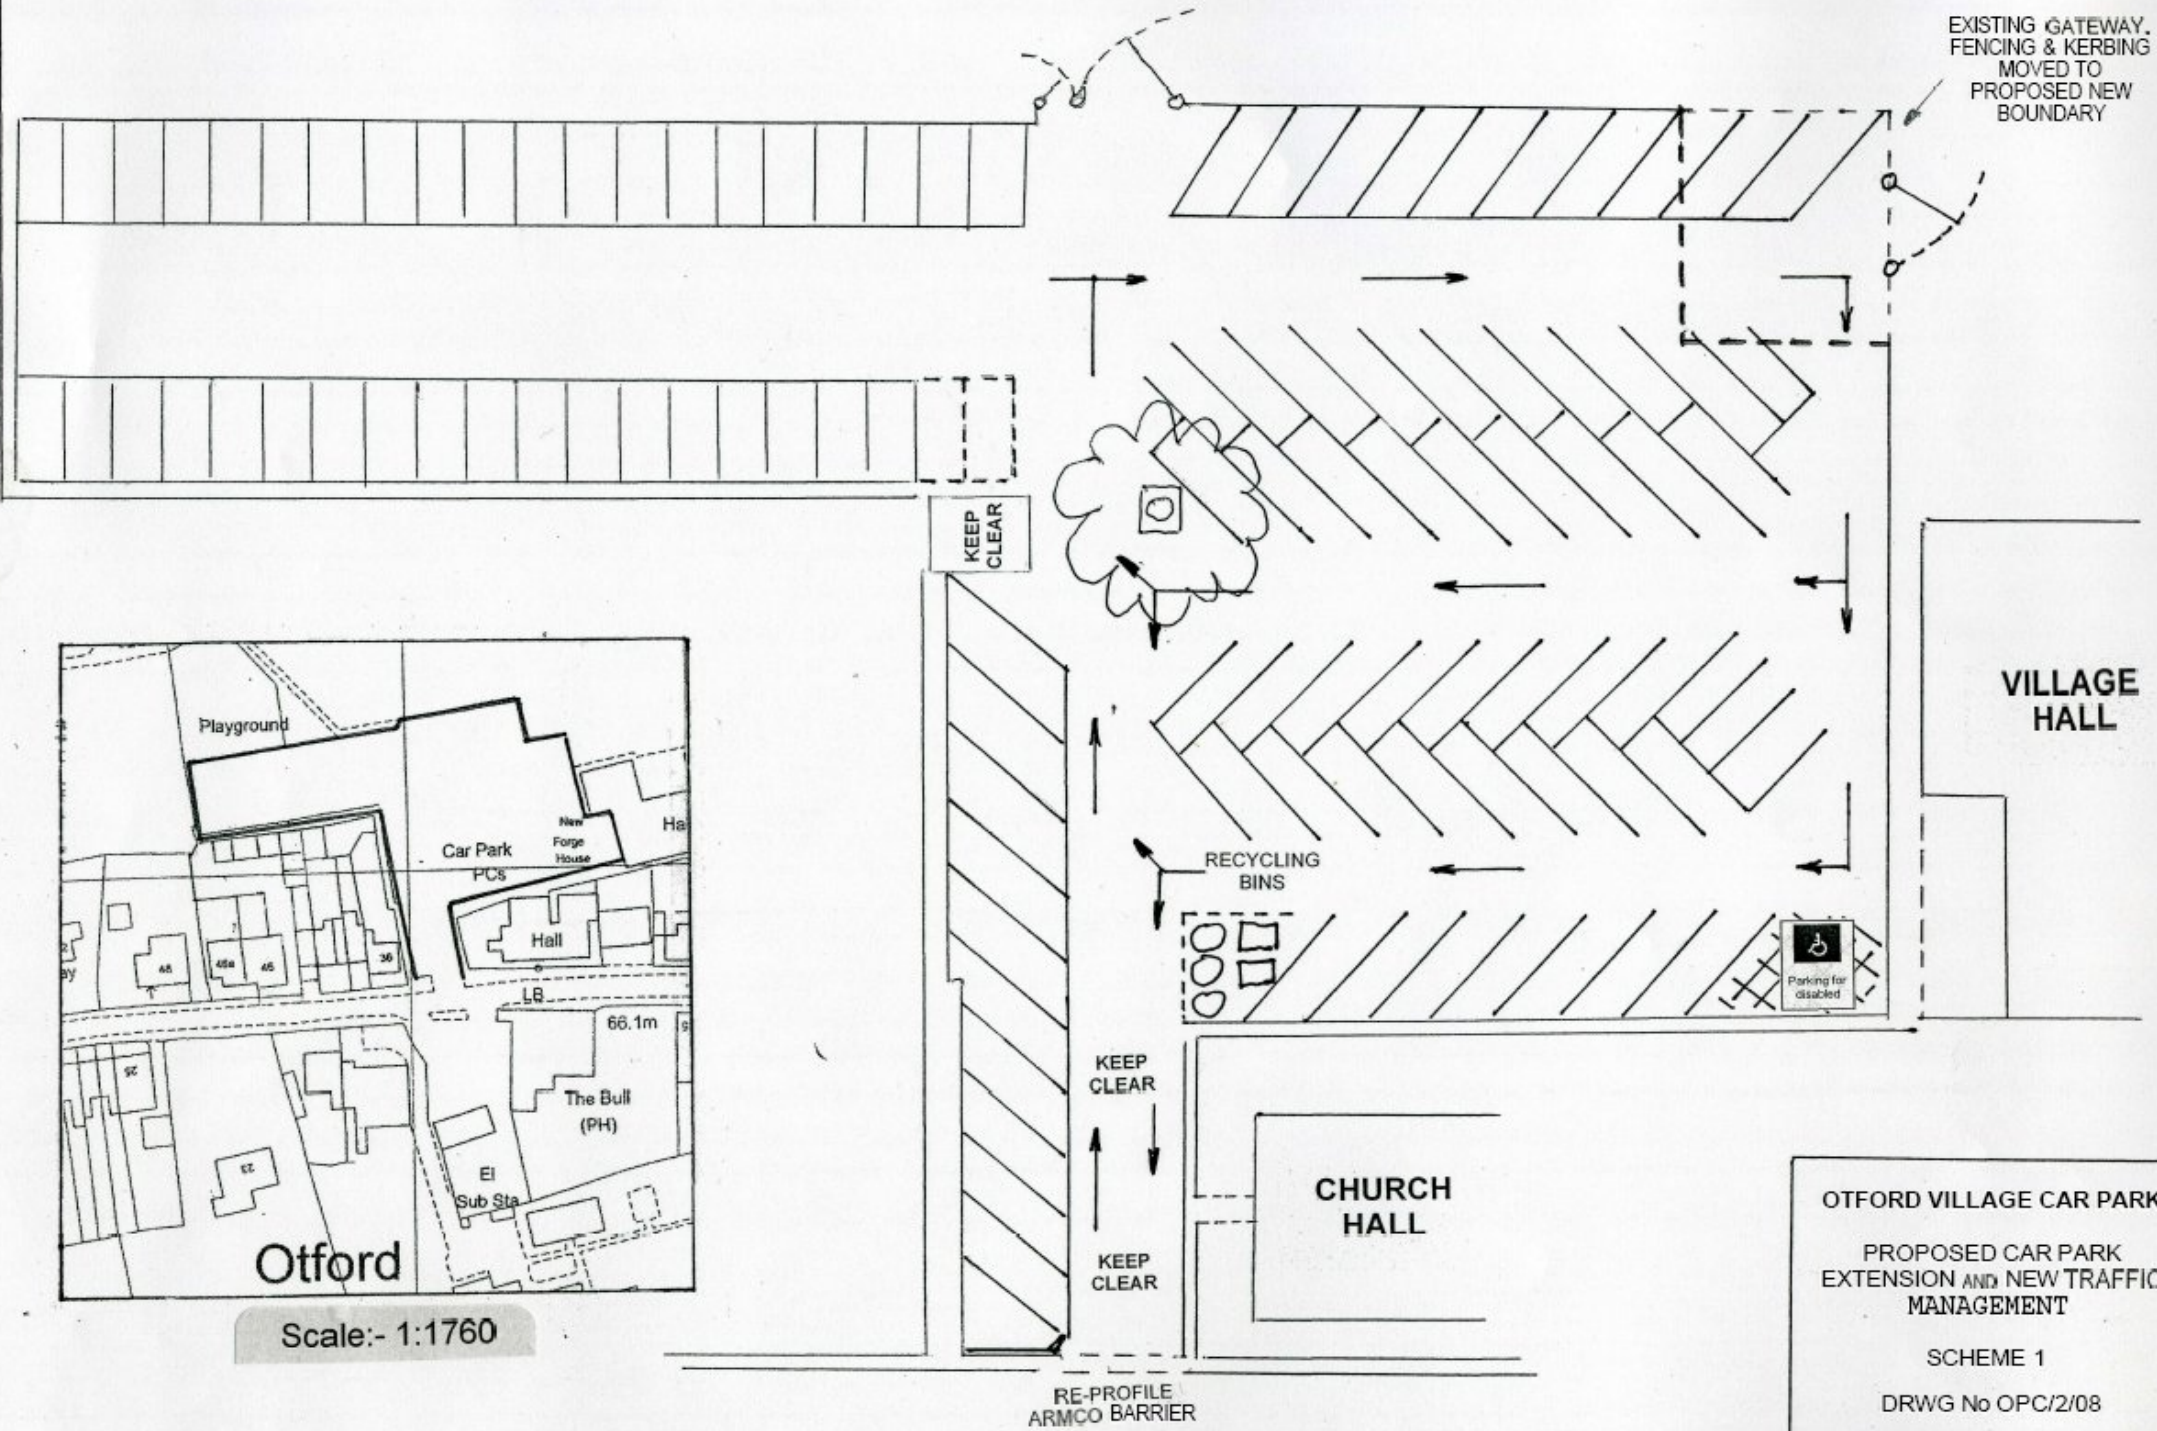

Scale:- 1:1760

OTFORD VILLAGE CAR PARK  
PROPOSED CAR PARK  
EXTENSION AND NEW TRAFFIC  
MANAGEMENT  
SCHEME 1  
DRWG No OPC/2/08  
! Scale:- 1:385

OTFORD HIGH STREET  
← WEST EAST →