
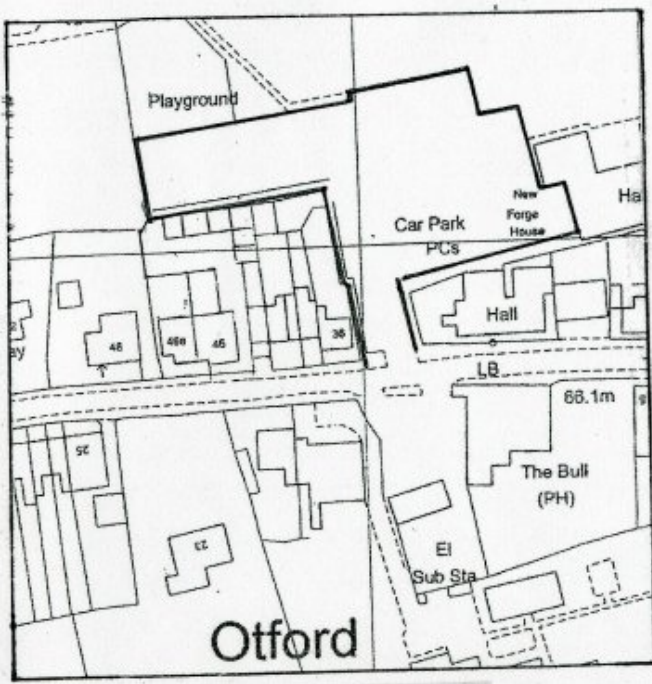


EXISTING GATEWAY,
FENCING & KERBING
MOVED TO
PROPOSED NEW
BOUNDARY

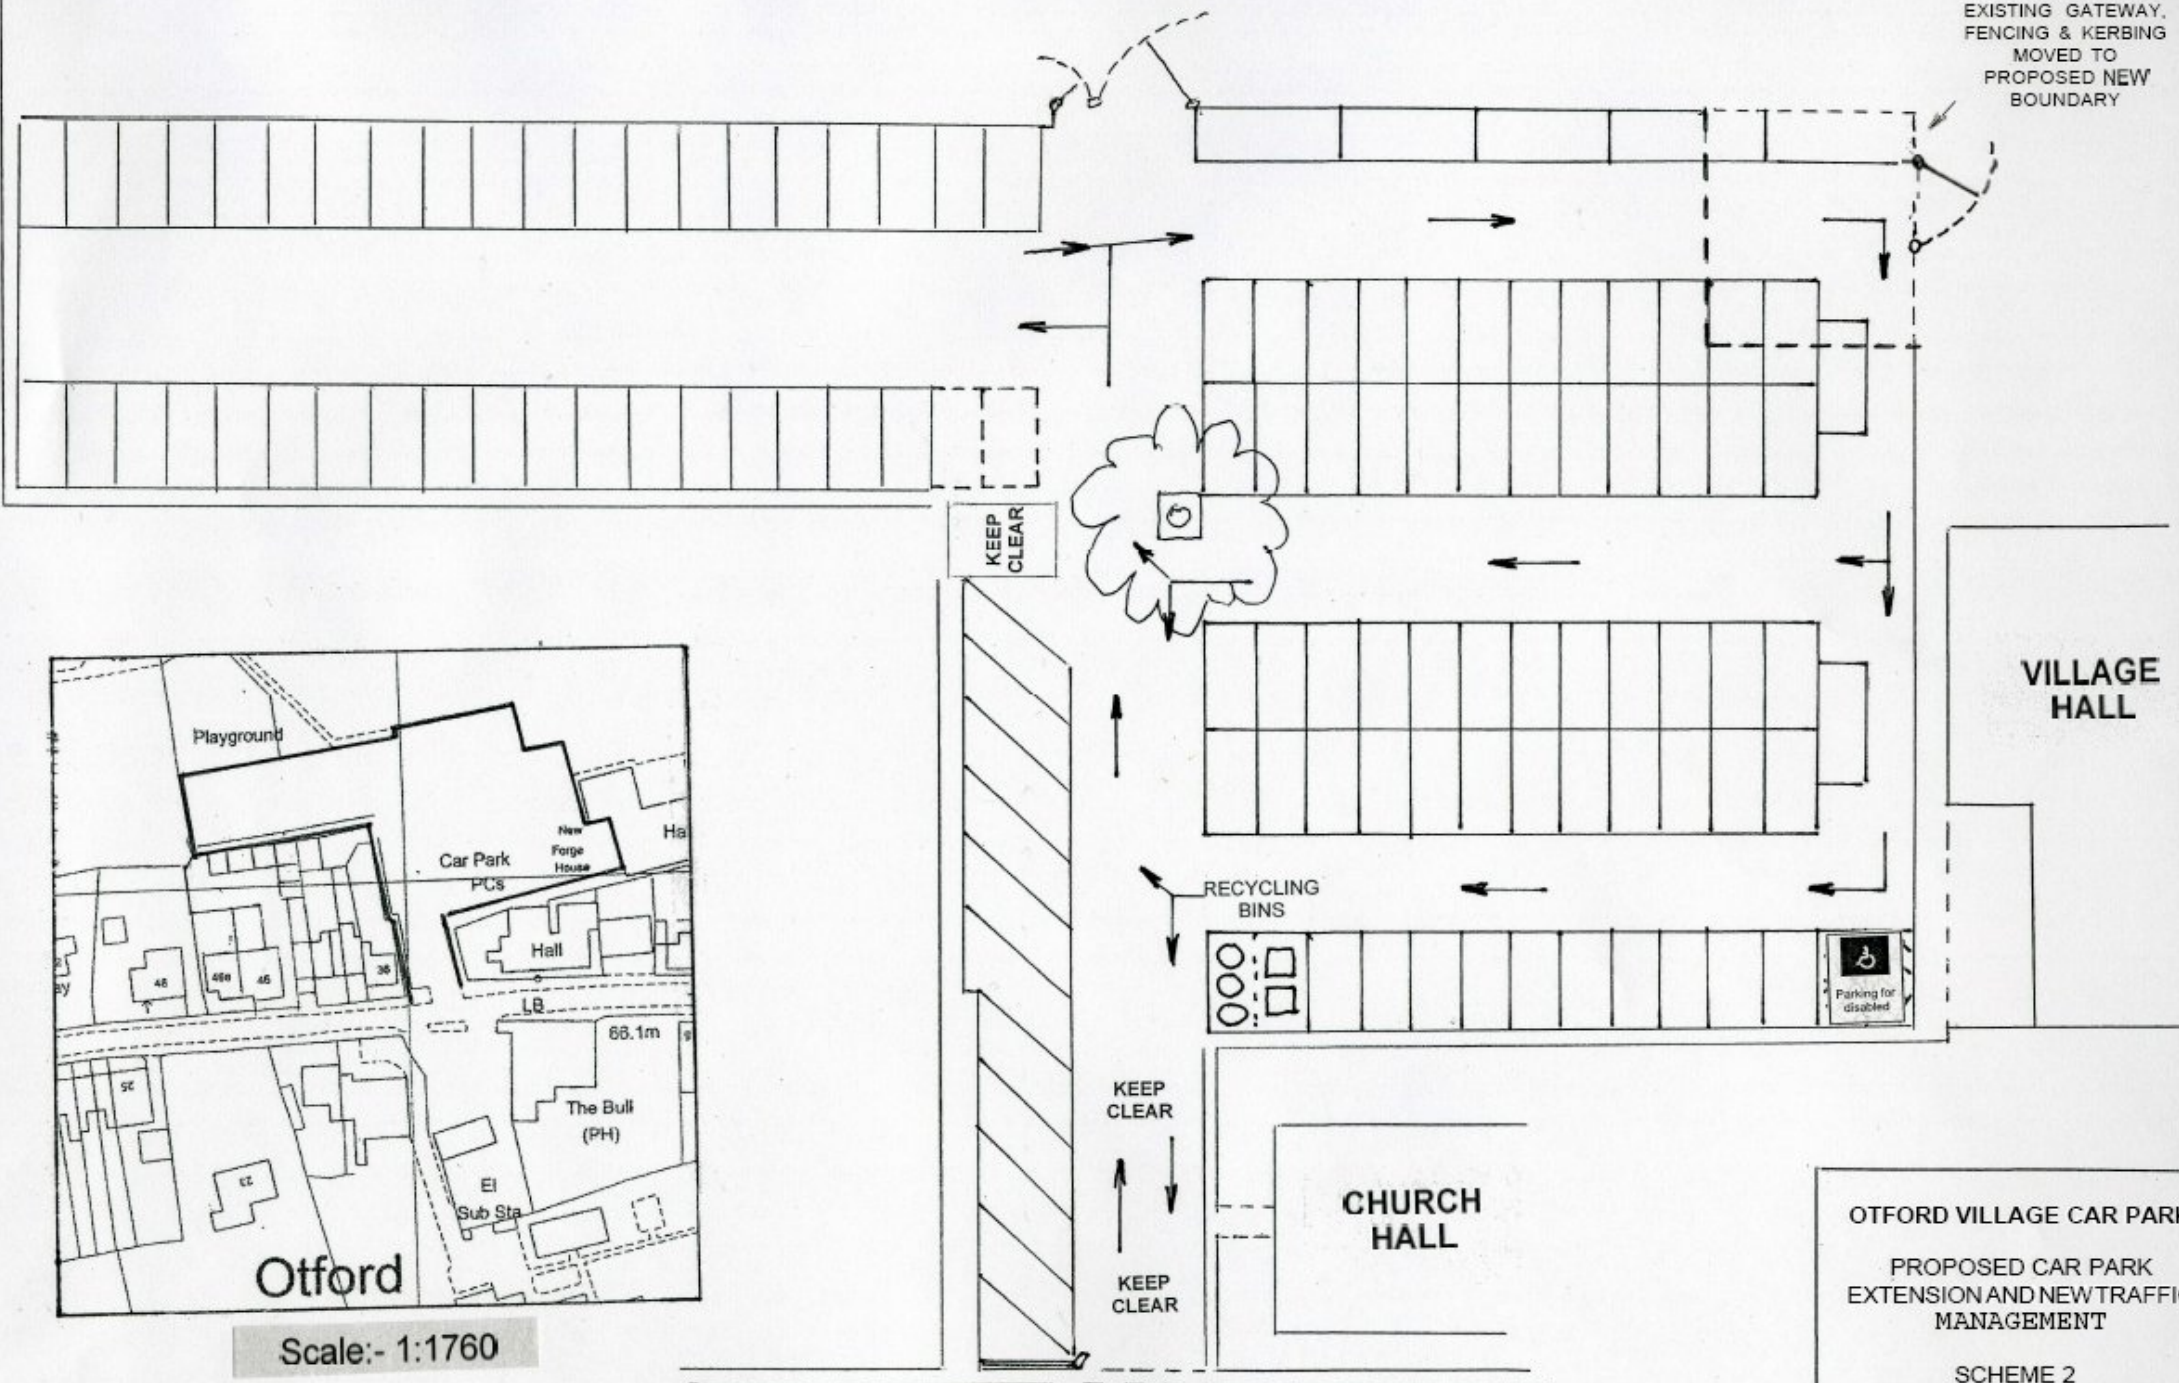

Scale:- 1:1760

RE-PROFILE
ARMCO BARRIER
OTFORD HIGH STREET
← WEST EAST →

OTFORD VILLAGE CAR PARK
PROPOSED CAR PARK
EXTENSION AND NEW TRAFFIC
MANAGEMENT

SCHEME 2
DRWG No OPC/3/08

Scale:- 1:385